

FOLIO	DESCRIPTION	DATE
01/06 A	PAGE DE GARDE	01/09/2022
02/06 A	LISTE DES FOLIOS 1	01/09/2022
03/06 A	GENERAL FORCE ET CIRCUIT	01/09/2022
04/06 A	CIRCUIT FORCE SUITE	01/09/2022
05/06 A	SYNTHESE DEFAULT	01/09/2022
06/06 A	IMPLANTATION COFFRET	01/09/2022

DESSINE PAR: EVD
DATE: 01/09/2022


AFFAIRE: SOREST
63, Boulevard Verdun
95220 - HERBLAY S/SEINE



GENIE ELECTRIQUE
Yohann Pinard
yohann.pinard@hbecs.com

DESIGNATION DU FOLIO:
TABLEAU DIVISIONNAIRE
LISTE DES FOLIOS 1

FOLIO
02/06 A

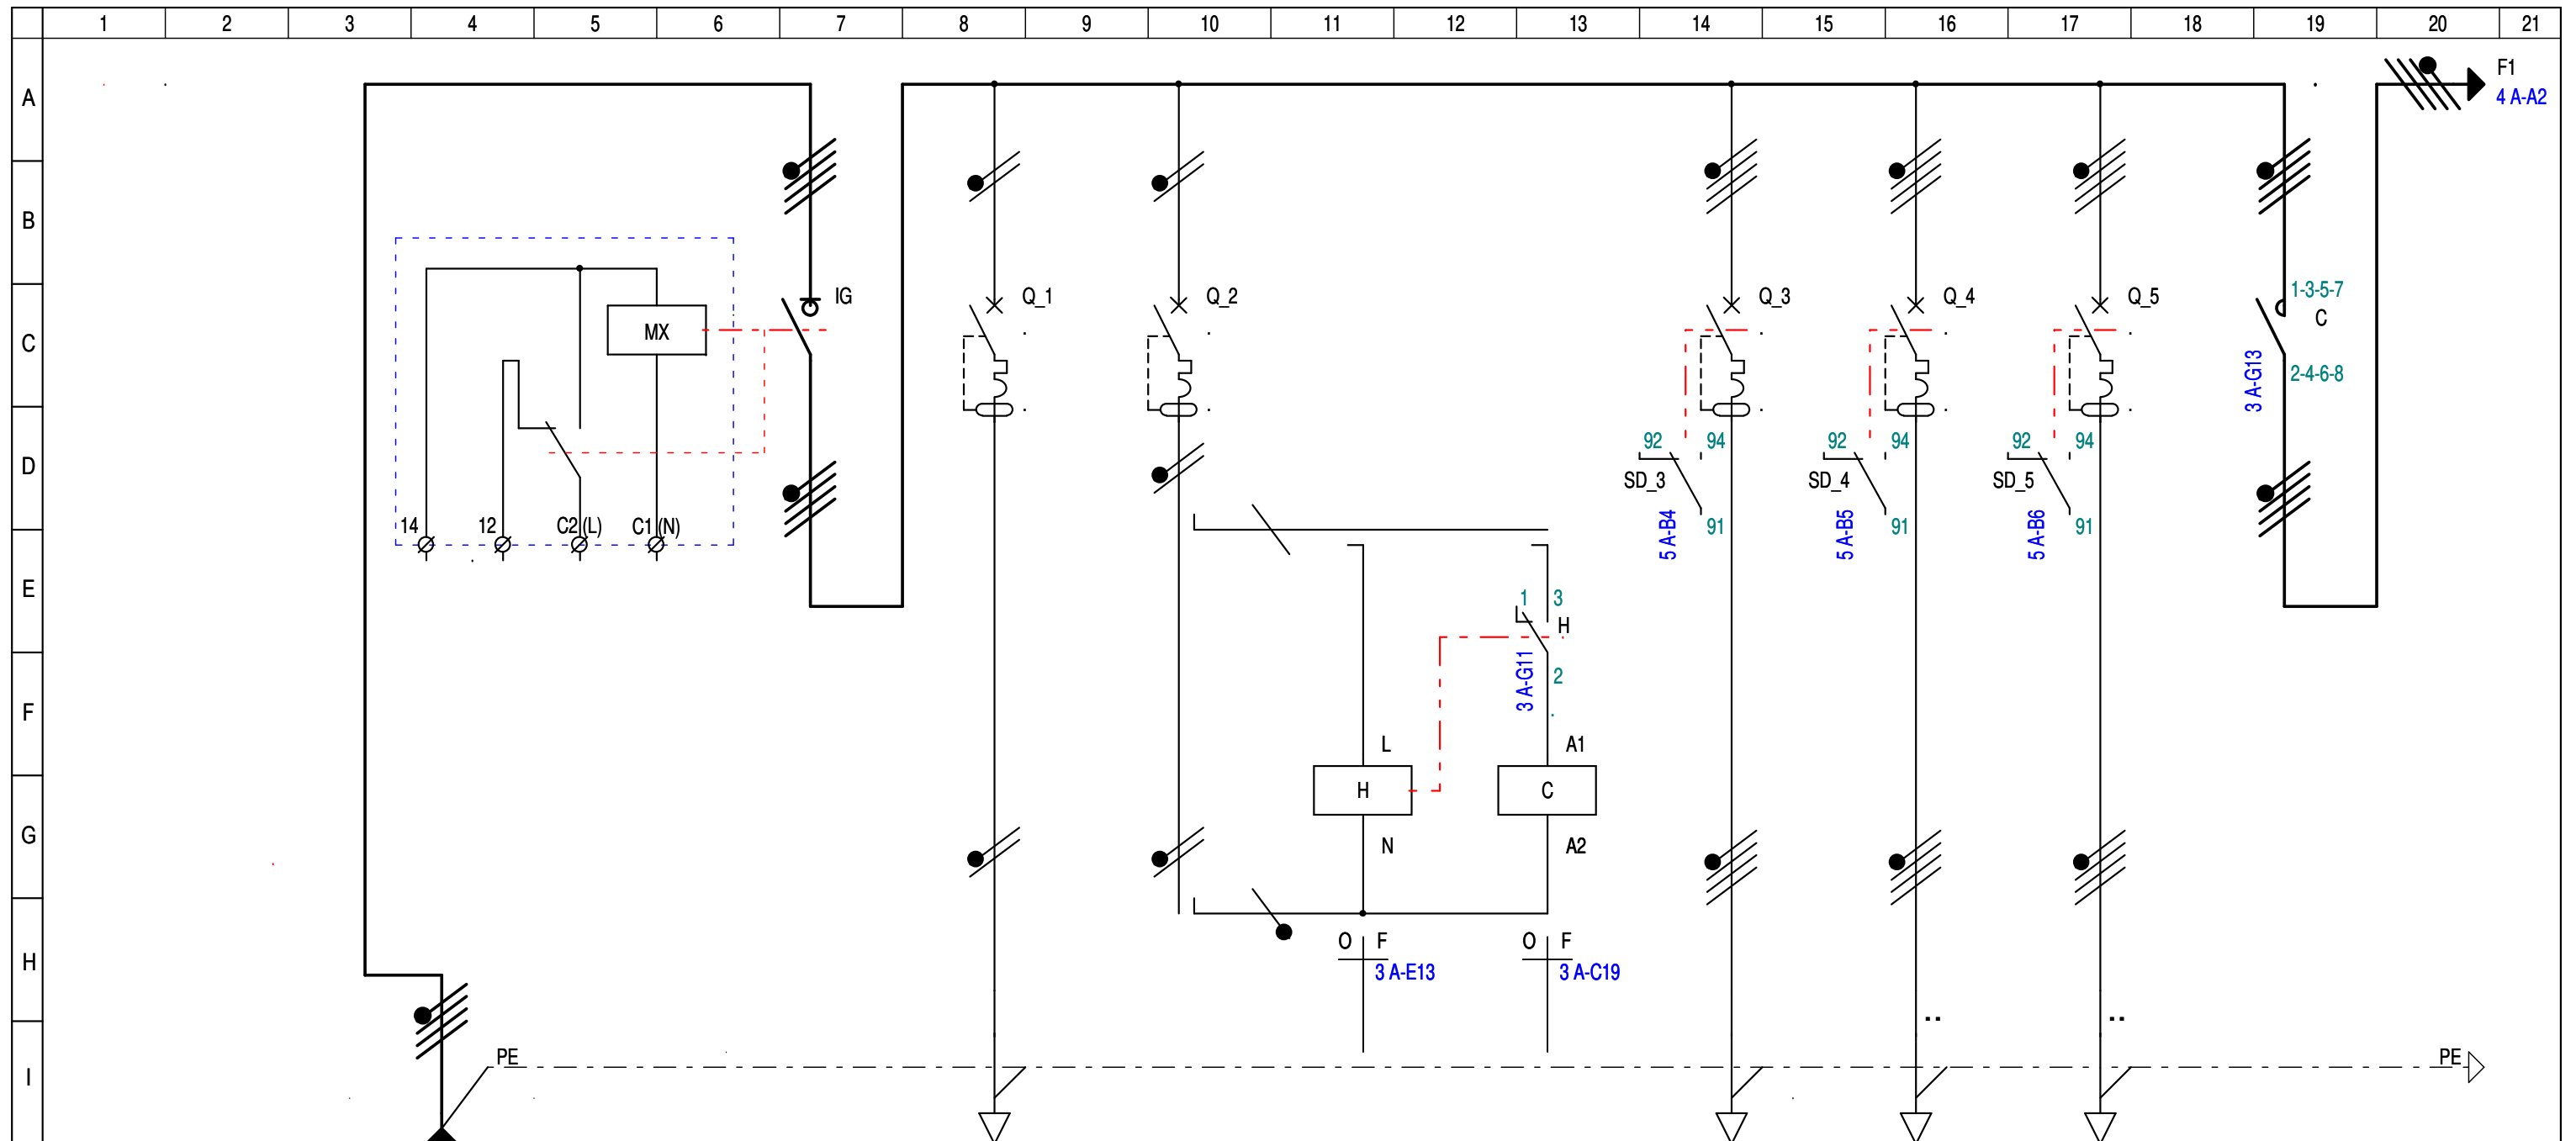

CIRCUIT	REPERE		DESIGNATION		GENERAL TABLEAU		TUE MOUCHE		TELECOMMANDE		HORLOGE		CONTACTEUR PUISSANCE		CELLULE CONDITIONNEMENT		?		LIBRE			
	Puis.	Phase 1 (A)	.	.	-	-	-	-	-	-	-	-	-	-	
Puis.	Phase 2 (A)	.	.	-	-	-	-	-	-	-	-	-	-		
Puis.	Phase 3 (A)	.	.	-	-	-	-	-	-	-	-	-	-		
PROTECTION	TYPE		iSW-NA		iDT40T-C		iDT40T-C		-		iCT		iC60N-C		iC60N-D		iC60N-D		-			
	CAL.(A)	DECLENCH.	.	.	63	4P	16	1P+N	10	1P+N	-	-	63	4P	32	4P4D	20	4P4D	20	4P4D	-	-
	Ir.Th.(A)	Img (A)	16	160	10	100	-	-	.	.	32	320	20	280	20	280	-	-
PROTECTION CI (mA)		Prot.base		-		30mA/AC		300mA/AC		-		-		300mA/AC		30mA/AC		30mA/AC		-		
NATURE		U 1000 R2V		-		-		-		-		-		U 1000 R2V		U 1000 R2V		U 1000 R2V		-		
LIAISON	LONGUEUR (m)	AME	.	CU	CU	.	CU	.	CU	.	.	
	SECTION		5G16		-		-		-		-		-		-		-		-			
NEUTRE SEPARÉ		-		-		-		-		-		-		-		-		-		-		
PE OU PEN		-		-		-		-		-		-		-		-		-		-		

DESSINE PAR: EVD
DATE: 01/09/2022


AFFAIRE: SOREST
63, Boulevard Verdun
95220 - HERBLAY S/SEINE



GENIE ELECTRIQUE
Yohann Pinard
yohann.pinard@hbecs.com

DESIGNATION DU FOLIO:
TABLEAU DIVISIONNAIRE
GENERAL FORCE ET CIRCUIT

FOLIO:
03/06 A

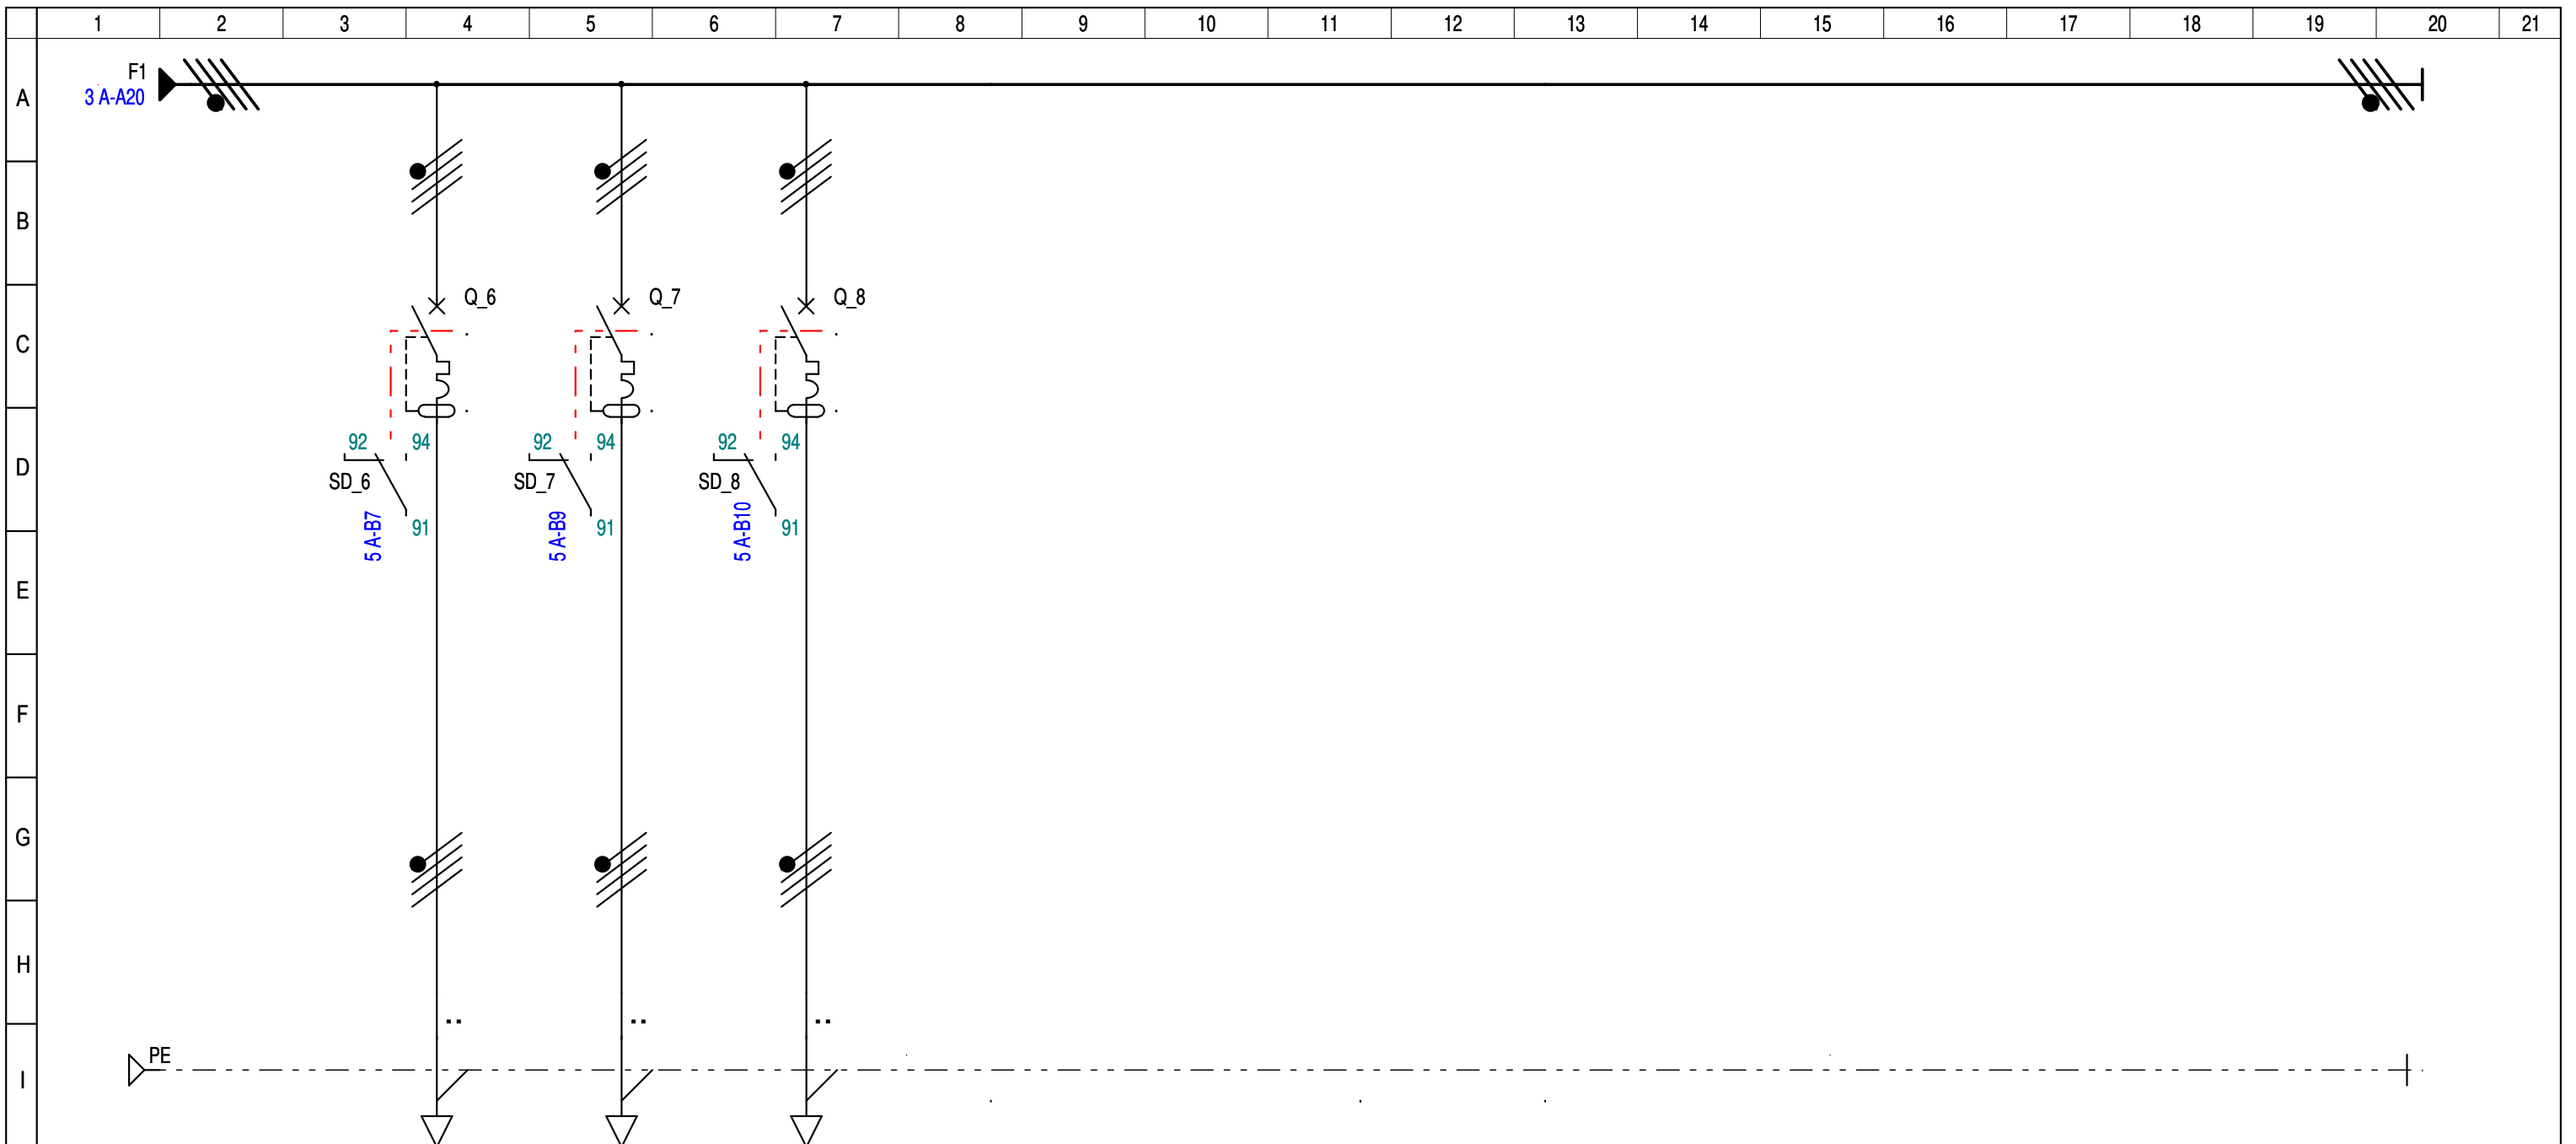

CIRCUIT	REPERE		DEPART FC21		PREPARATION FROIDE 5		LIBRE														
	DESIGNATION																				
PUISSANCE (kVA - kW)	Phase 1 (A)																				
	Phase 2 (A)																				
	Phase 3 (A)																				
PROTECTION	TYPE		iC60N-D		iC60N-D		iC60N-D														
	CAL.(A)	DECLENCH.	20	4P4D	20	4P4D	20	4P4D	-	-	-	-	-	-	-	-	-	-	-	-	
	Ir.Th.(A)	Img (A)	20	280	20	280	20	280	-	-	-	-	-	-	-	-	-	-	-	-	
	PROTECTION CI (mA)		30mA/AC		30mA/AC		30mA/AC														
LIAISON	NATURE		U 1000 R2V		U 1000 R2V		U 1000 R2V														
	LONGUEUR (m)	AME		CU		CU		CU	-	-	-	-	-	-	-	-	-	-	-	-	
	SECTION																				
	NEUTRE PE OU PEN	SEPRE	-	-	-	-	-	-	-	-	-	-	-	-	-	-	-	-	-	-	

DESSINE PAR: EVD
DATE: 01/09/2022


AFFAIRE: SOREST
63, Boulevard Verdun
95220 - HERBLAY S/SEINE



GENIE ELECTRIQUE
Yohann Pinard
yohann.pinard@hbecs.com

DESIGNATION DU FOLIO:
TABLEAU DIVISIONNAIRE
CIRCUIT FORCE SUITE

FOLIO:
04/06 A

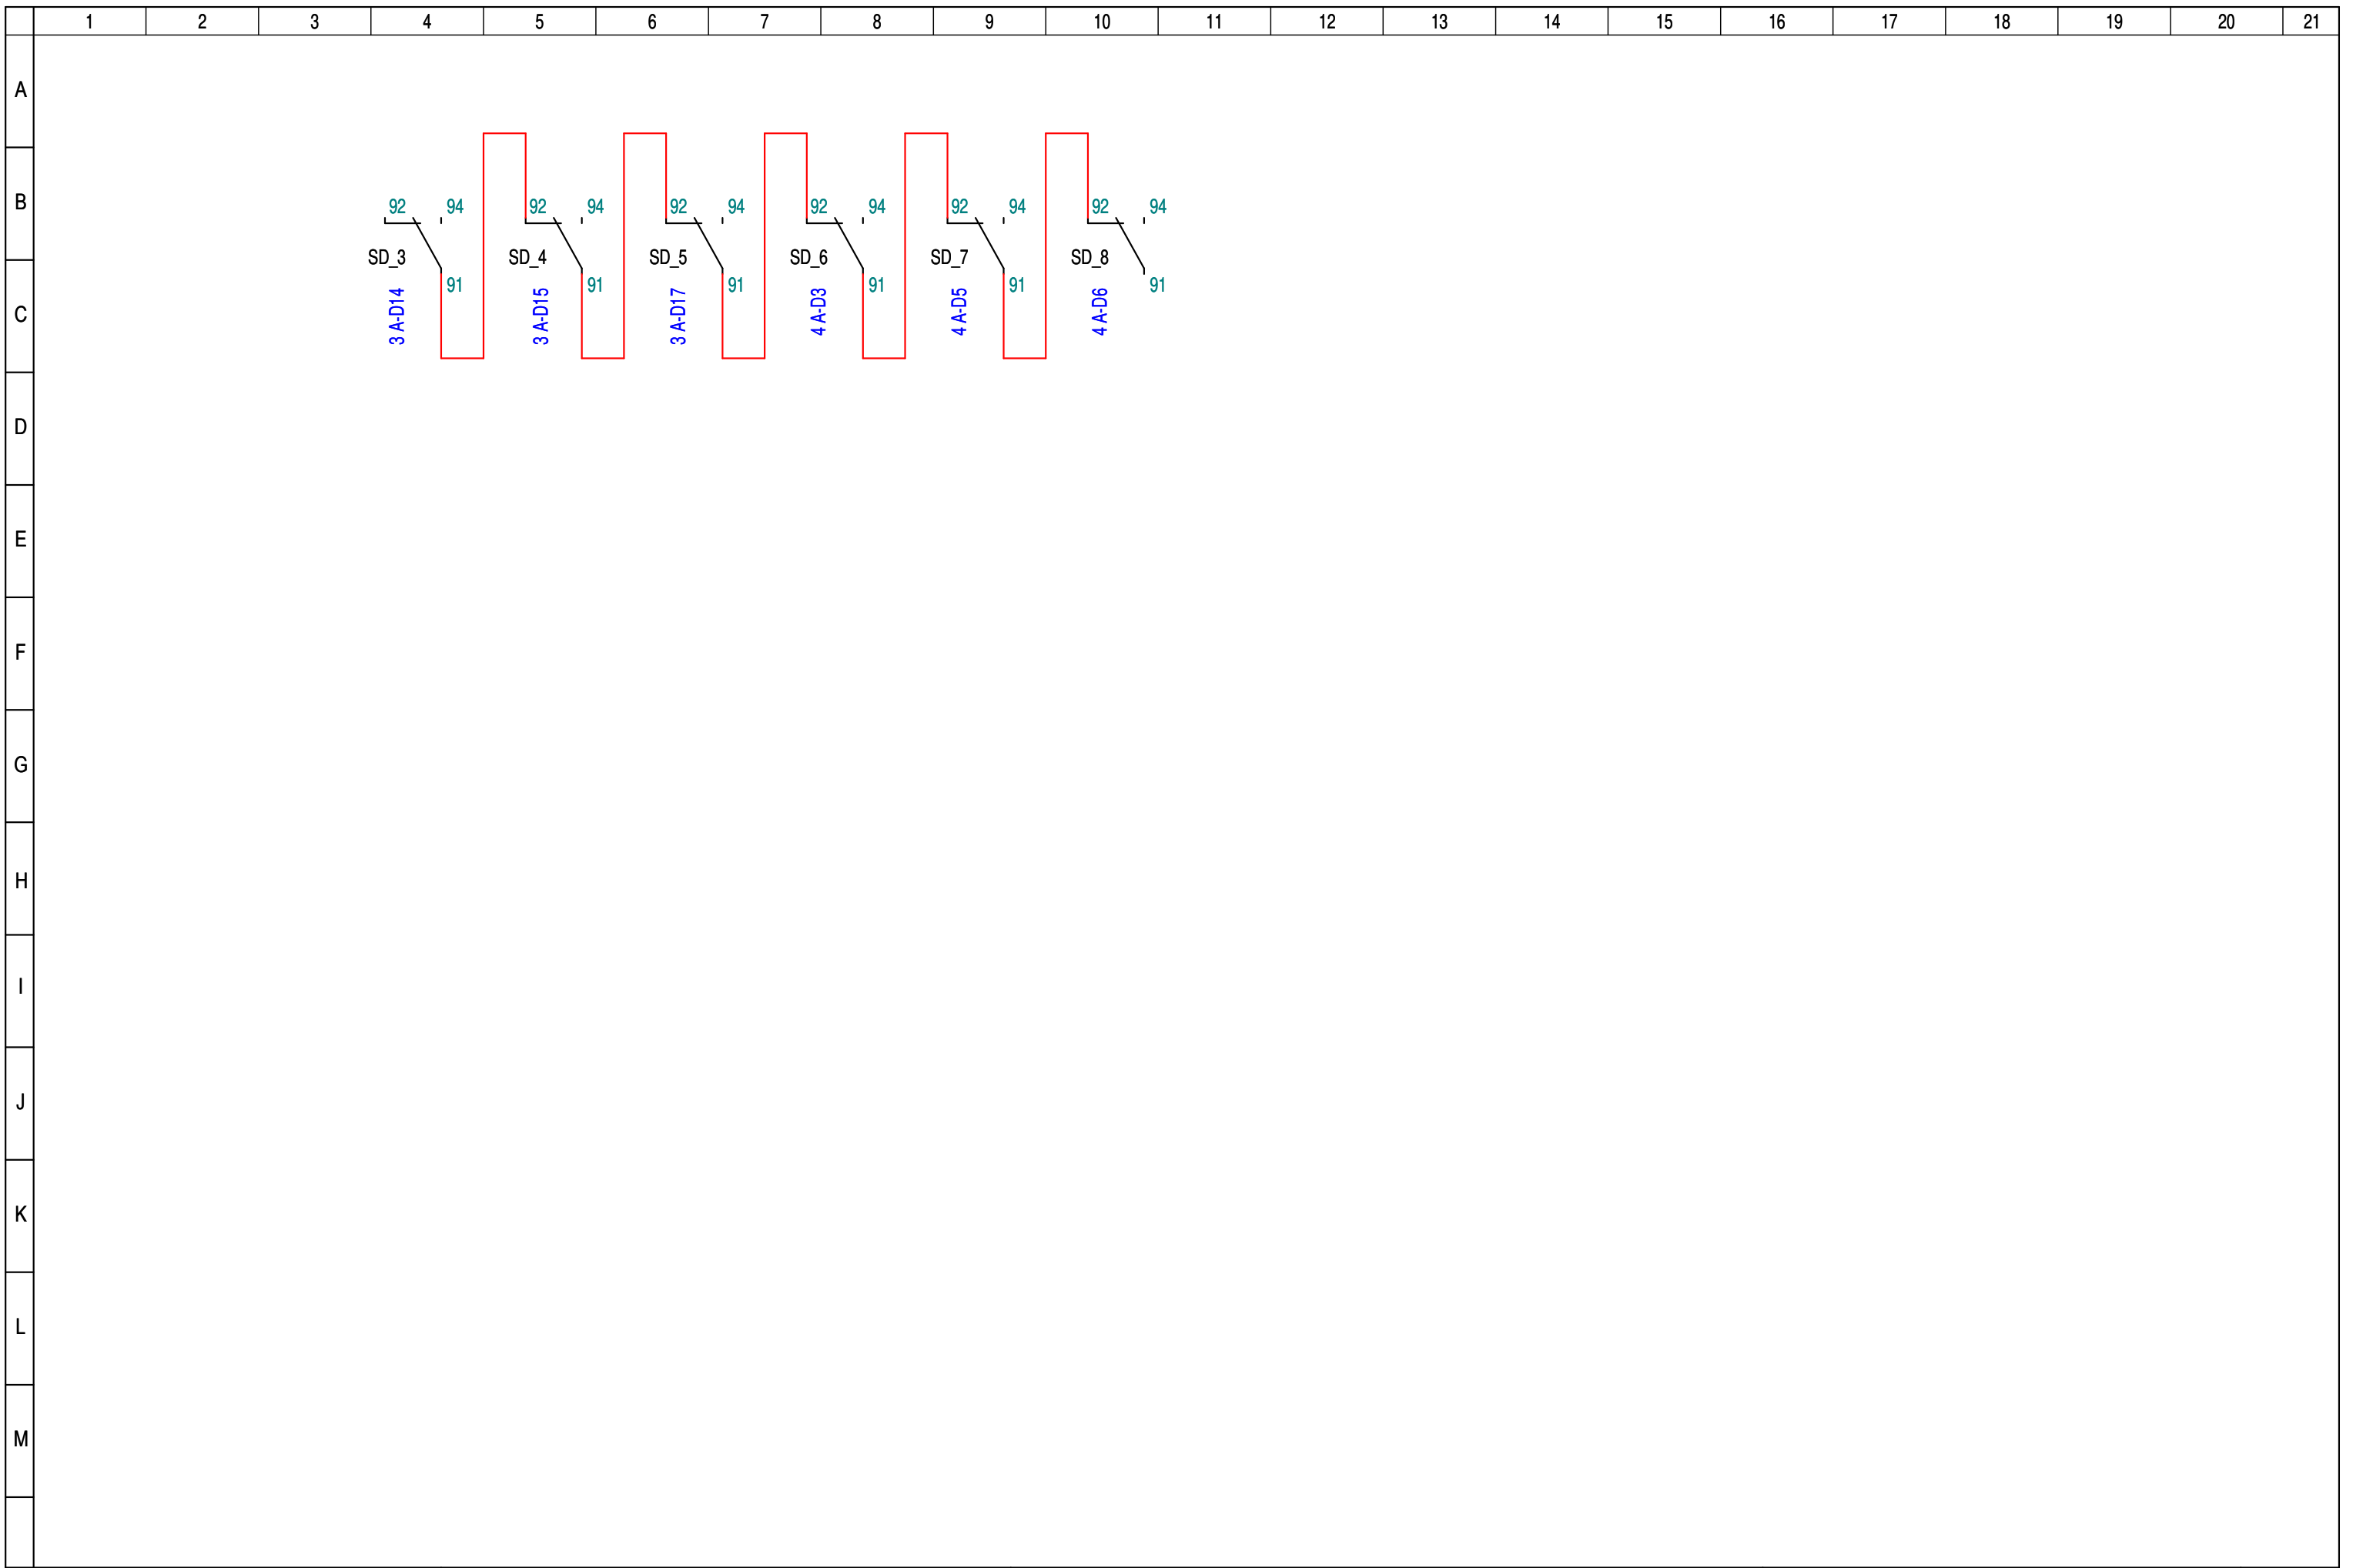

DESSINE PAR: EVD
 DATE: 01/09/2022


AFFAIRE: SOREST
 63, Boulevard Verdun
 95220 - HERBLAY S/SEINE



GENIE ELECTRIQUE
 Yohann Pinard
 yohann.pinard@hbecs.com

DESIGNATION DU FOLIO:
 TABLEAU DIVISIONNAIRE
 SYNTHESE DEFAULT

FOLIO:
 05/06 A

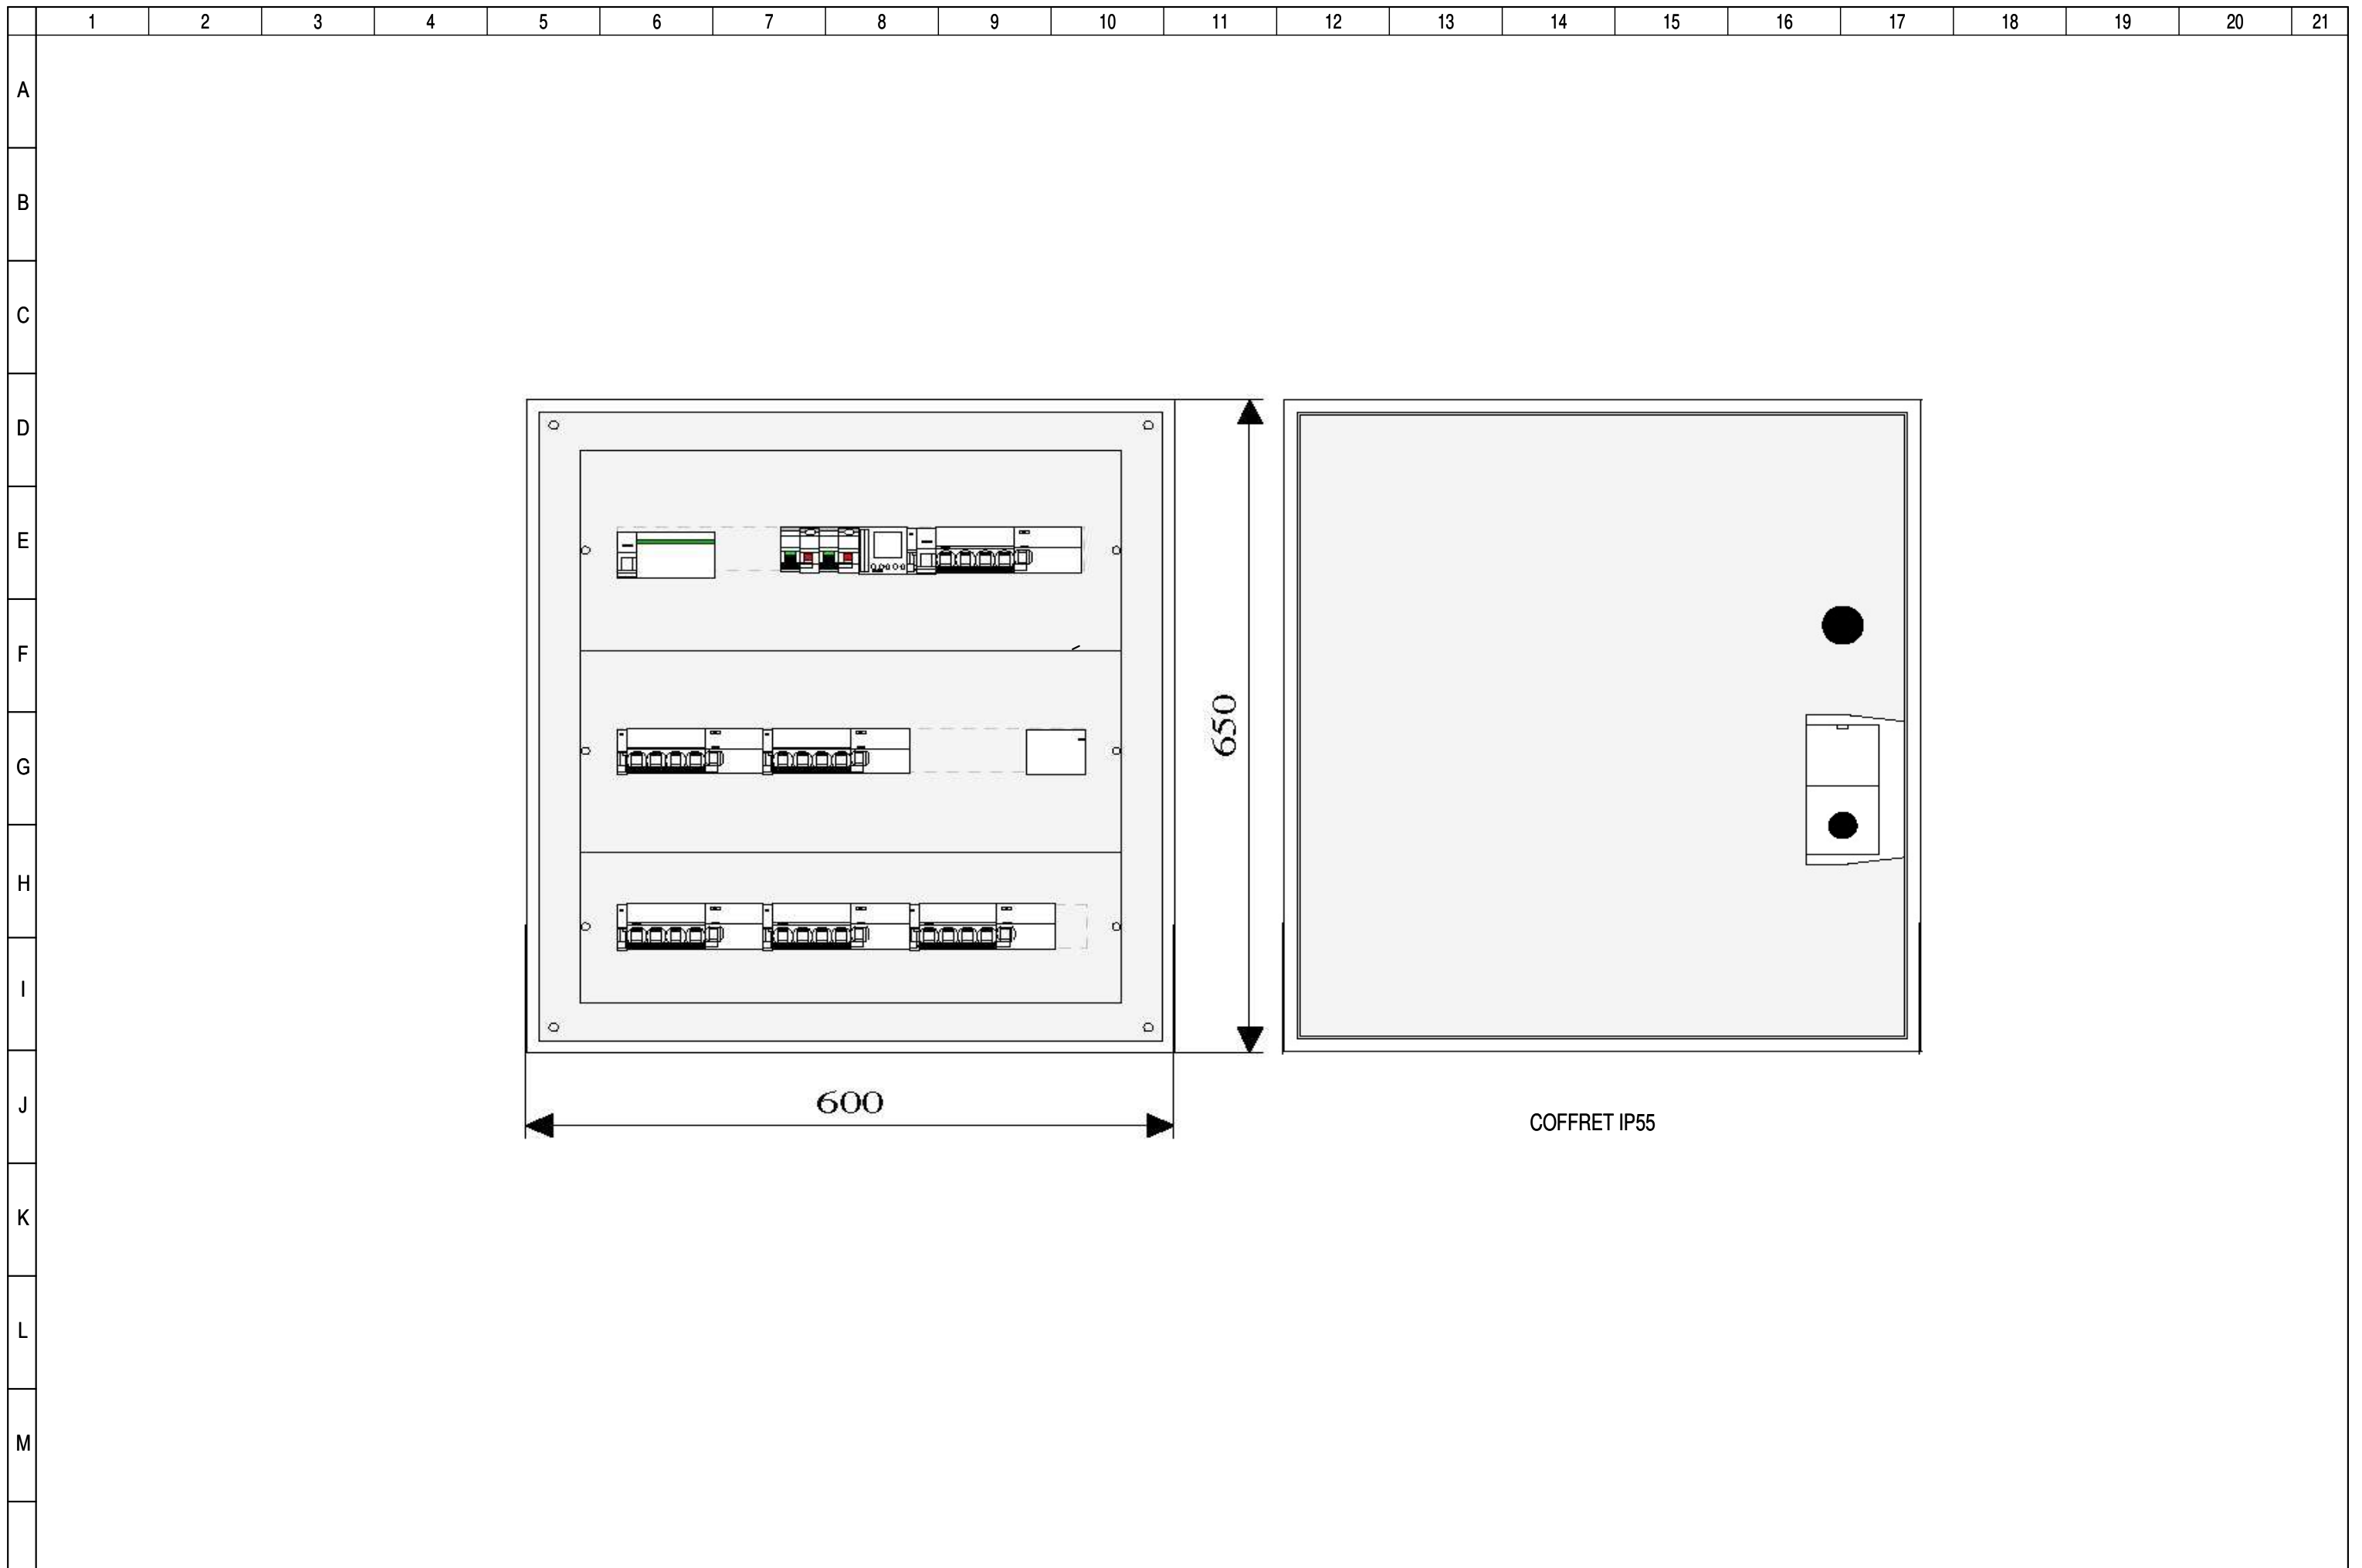

DESSINE PAR: EVD
 DATE: 01/09/2022

AFFAIRE: SOREST
 63, Boulevard Verdun
 95220 - HERBLAY S/SEINE



GENIE ELECTRIQUE
 Yohann Pinard
 yohann.pinard@hbecs.com

DESIGNATION DU FOLIO:
 TABLEAU DIVISIONNAIRE
 IMPLANTATION COFFRET

FOLIO:
 06/06 A