

LOT ELECTRICITE



STATION
REUMUR
LOCAL LC012

COFFRET EXTRACTION

SCHEMA ELECTRIQUE

Logo et adresse Entreprise	Document de base
 Centre Industrie Santé & Process Nord IDF ACMO - Parc 10, Avenue Réaumur 92140 - CLAMART	-


Logo et Adresse de l'Emetteur du document			
<i>SARL IDEM</i> 12, Rue Arago 95190 - GOUSSAINVILLE Tél: 06.59.98.50.02		PAGE DE GARDE	
		DATE: 25/06/2025	FOLIO N° 01/10 A

AFFAIRE N°: _____.

PLAN N°: 25.006.025

[illegible]

FOLIO	DESCRIPTION	DATE
01/10 A	PAGE DE GARDE	25/06/2025
02/10 A	LISTE DES FOLIOS 1	25/06/2025
03/10 A	PROTECTION GENERAL ARMOIRE	25/06/2025
04/10 A	FORMATION DES POLARITES ET FORCE EXTRACTEUR	25/06/2025
05/10 A	(24 Vac) CLAPET COUPE FEU HAUT ET BAS	25/06/2025
06/10 A	Cde (24Vac) - DI & CCF - RELAYAGE	25/06/2025
07/10 A	CDE (24 Vac) - COMMANDE EXTRACTEUR	25/06/2025
08/10 A	SIGNALISATION (24 Vac)	25/06/2025
09/10 A	REPORT DEFAULT GTC	25/06/2025
10/10 A	EQUIPEMENT COFFRET	25/06/2025

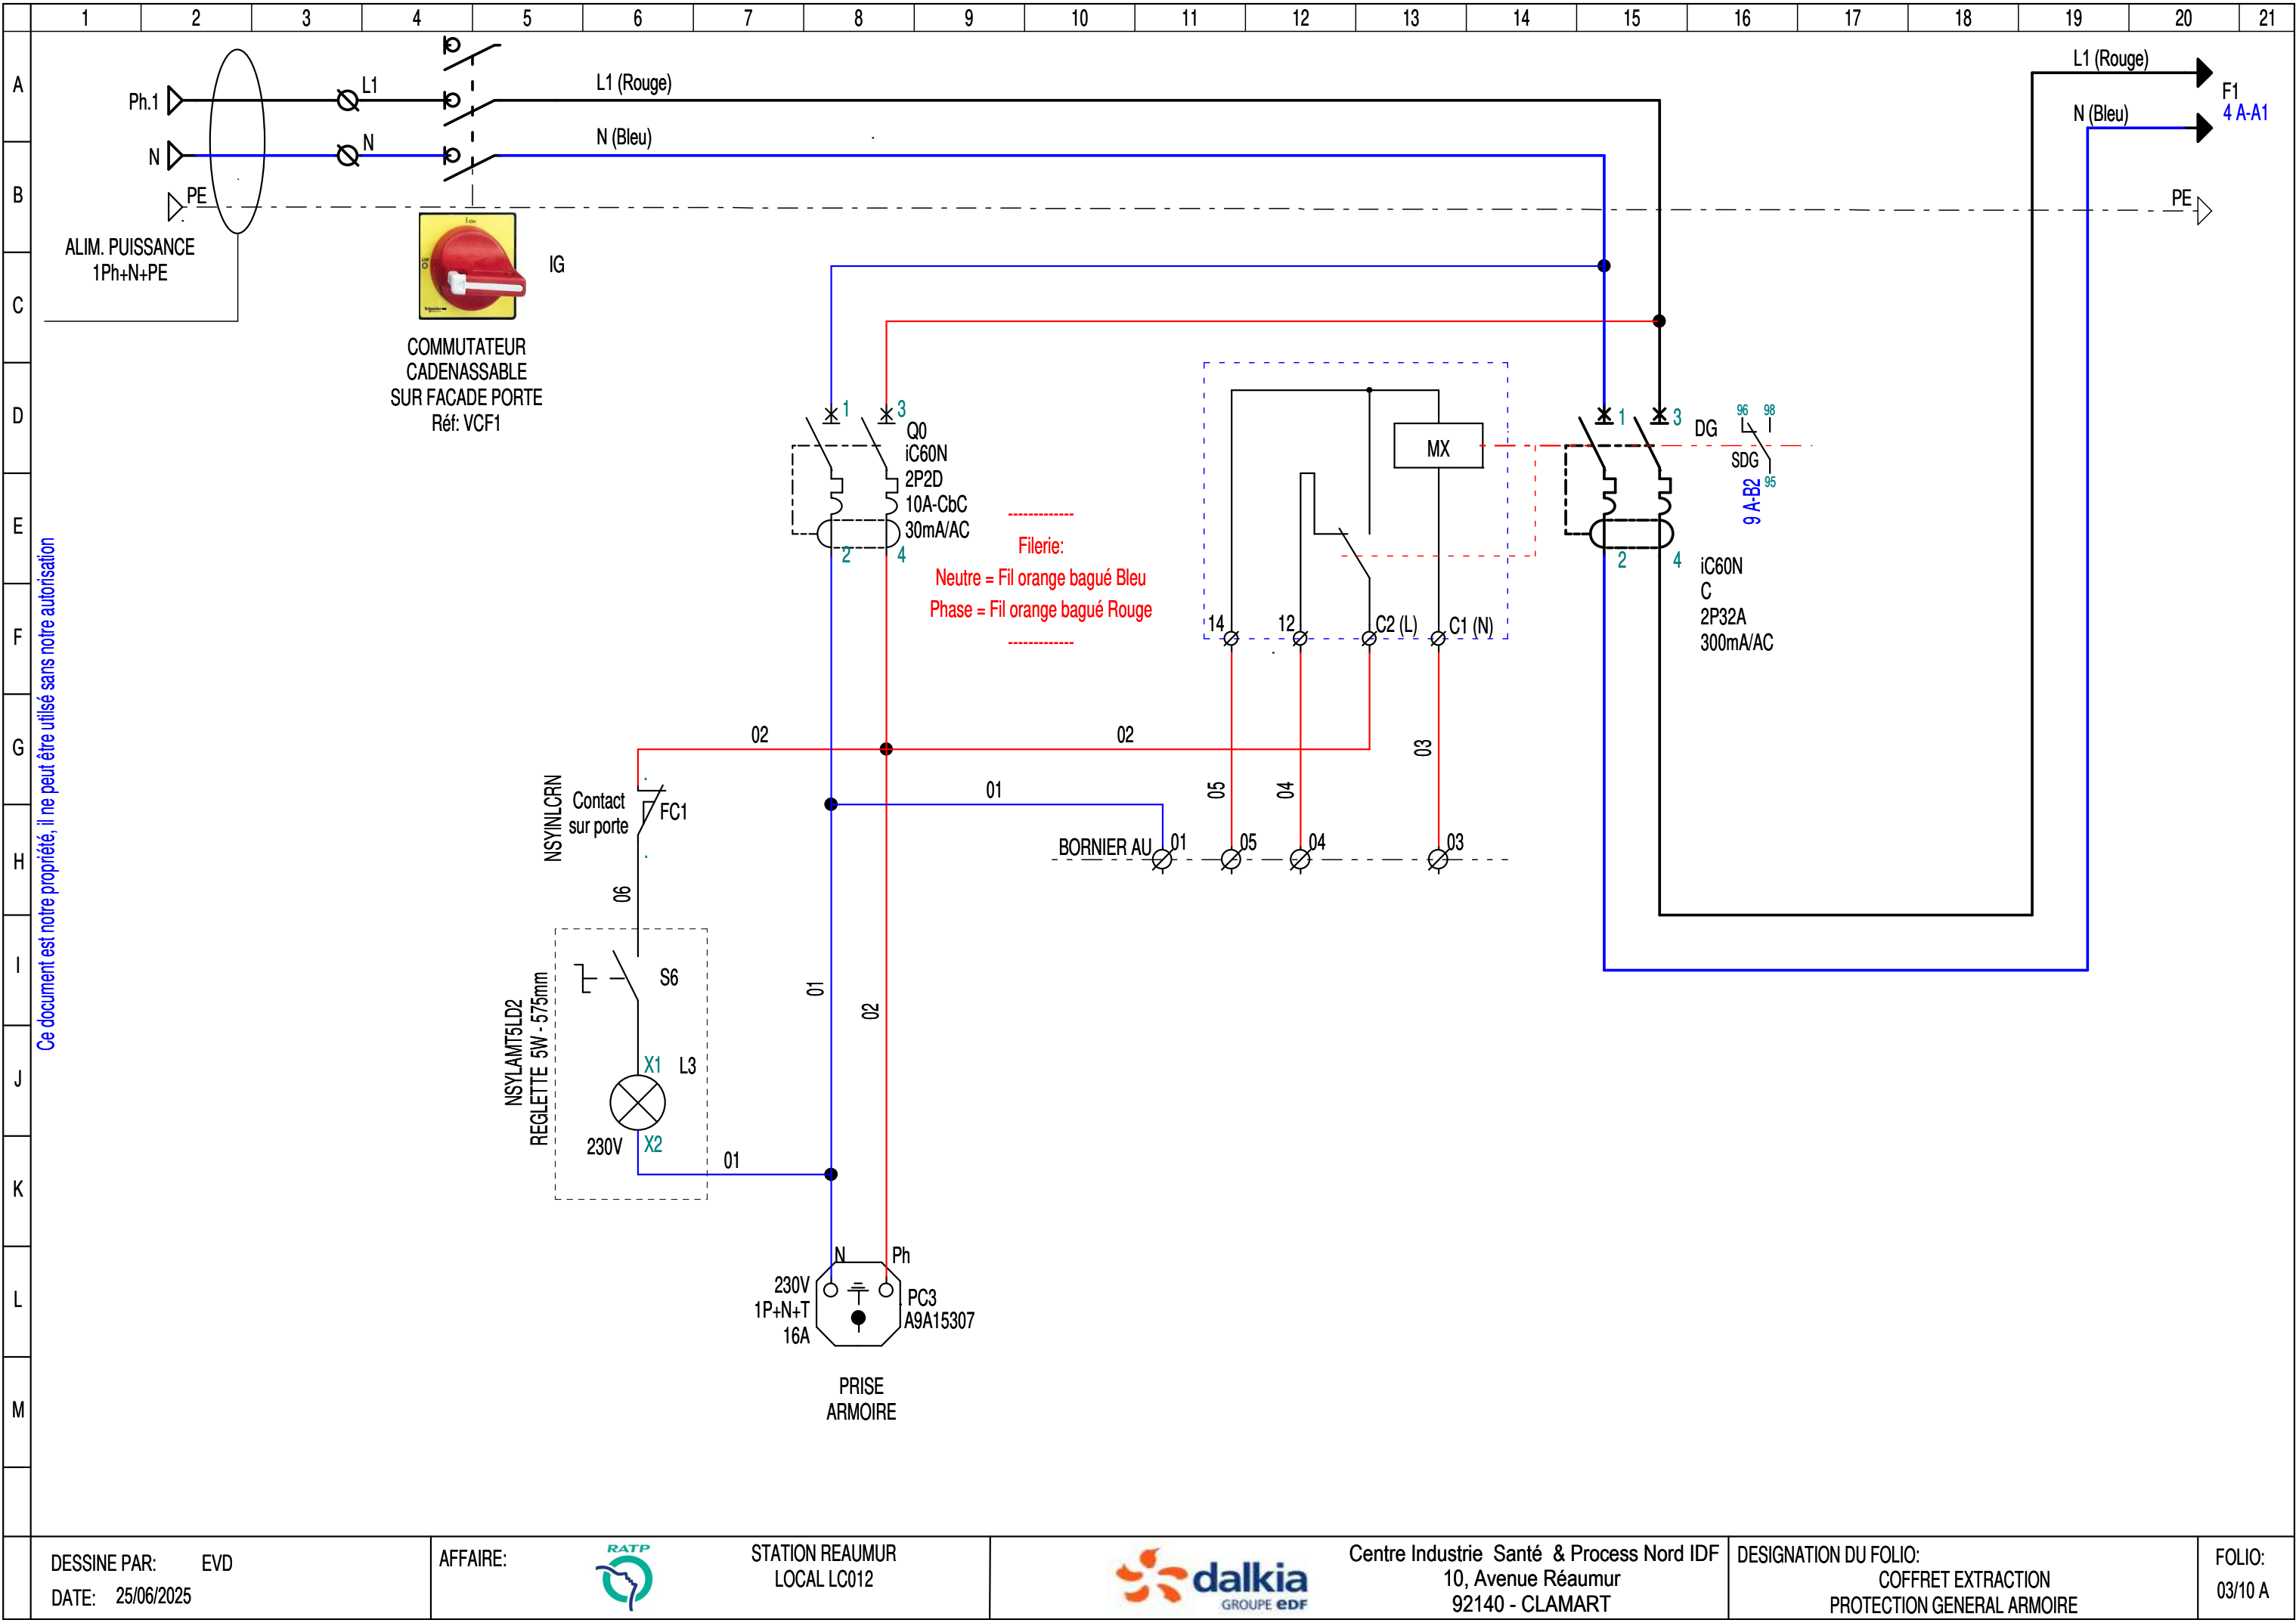

DESSINE PAR: EVD
DATE: 25/06/2025

AFFAIRE:




STATION REAUMUR
LOCAL LC012





Centre Industrie Santé & Process Nord IDF
10, Avenue Réaumur
92140 - CLAMART


DESIGNATION DU FOLIO:
COFFRET EXTRACTION
PROTECTION GENERAL ARMOIRE

FOLIO:
03/10 A

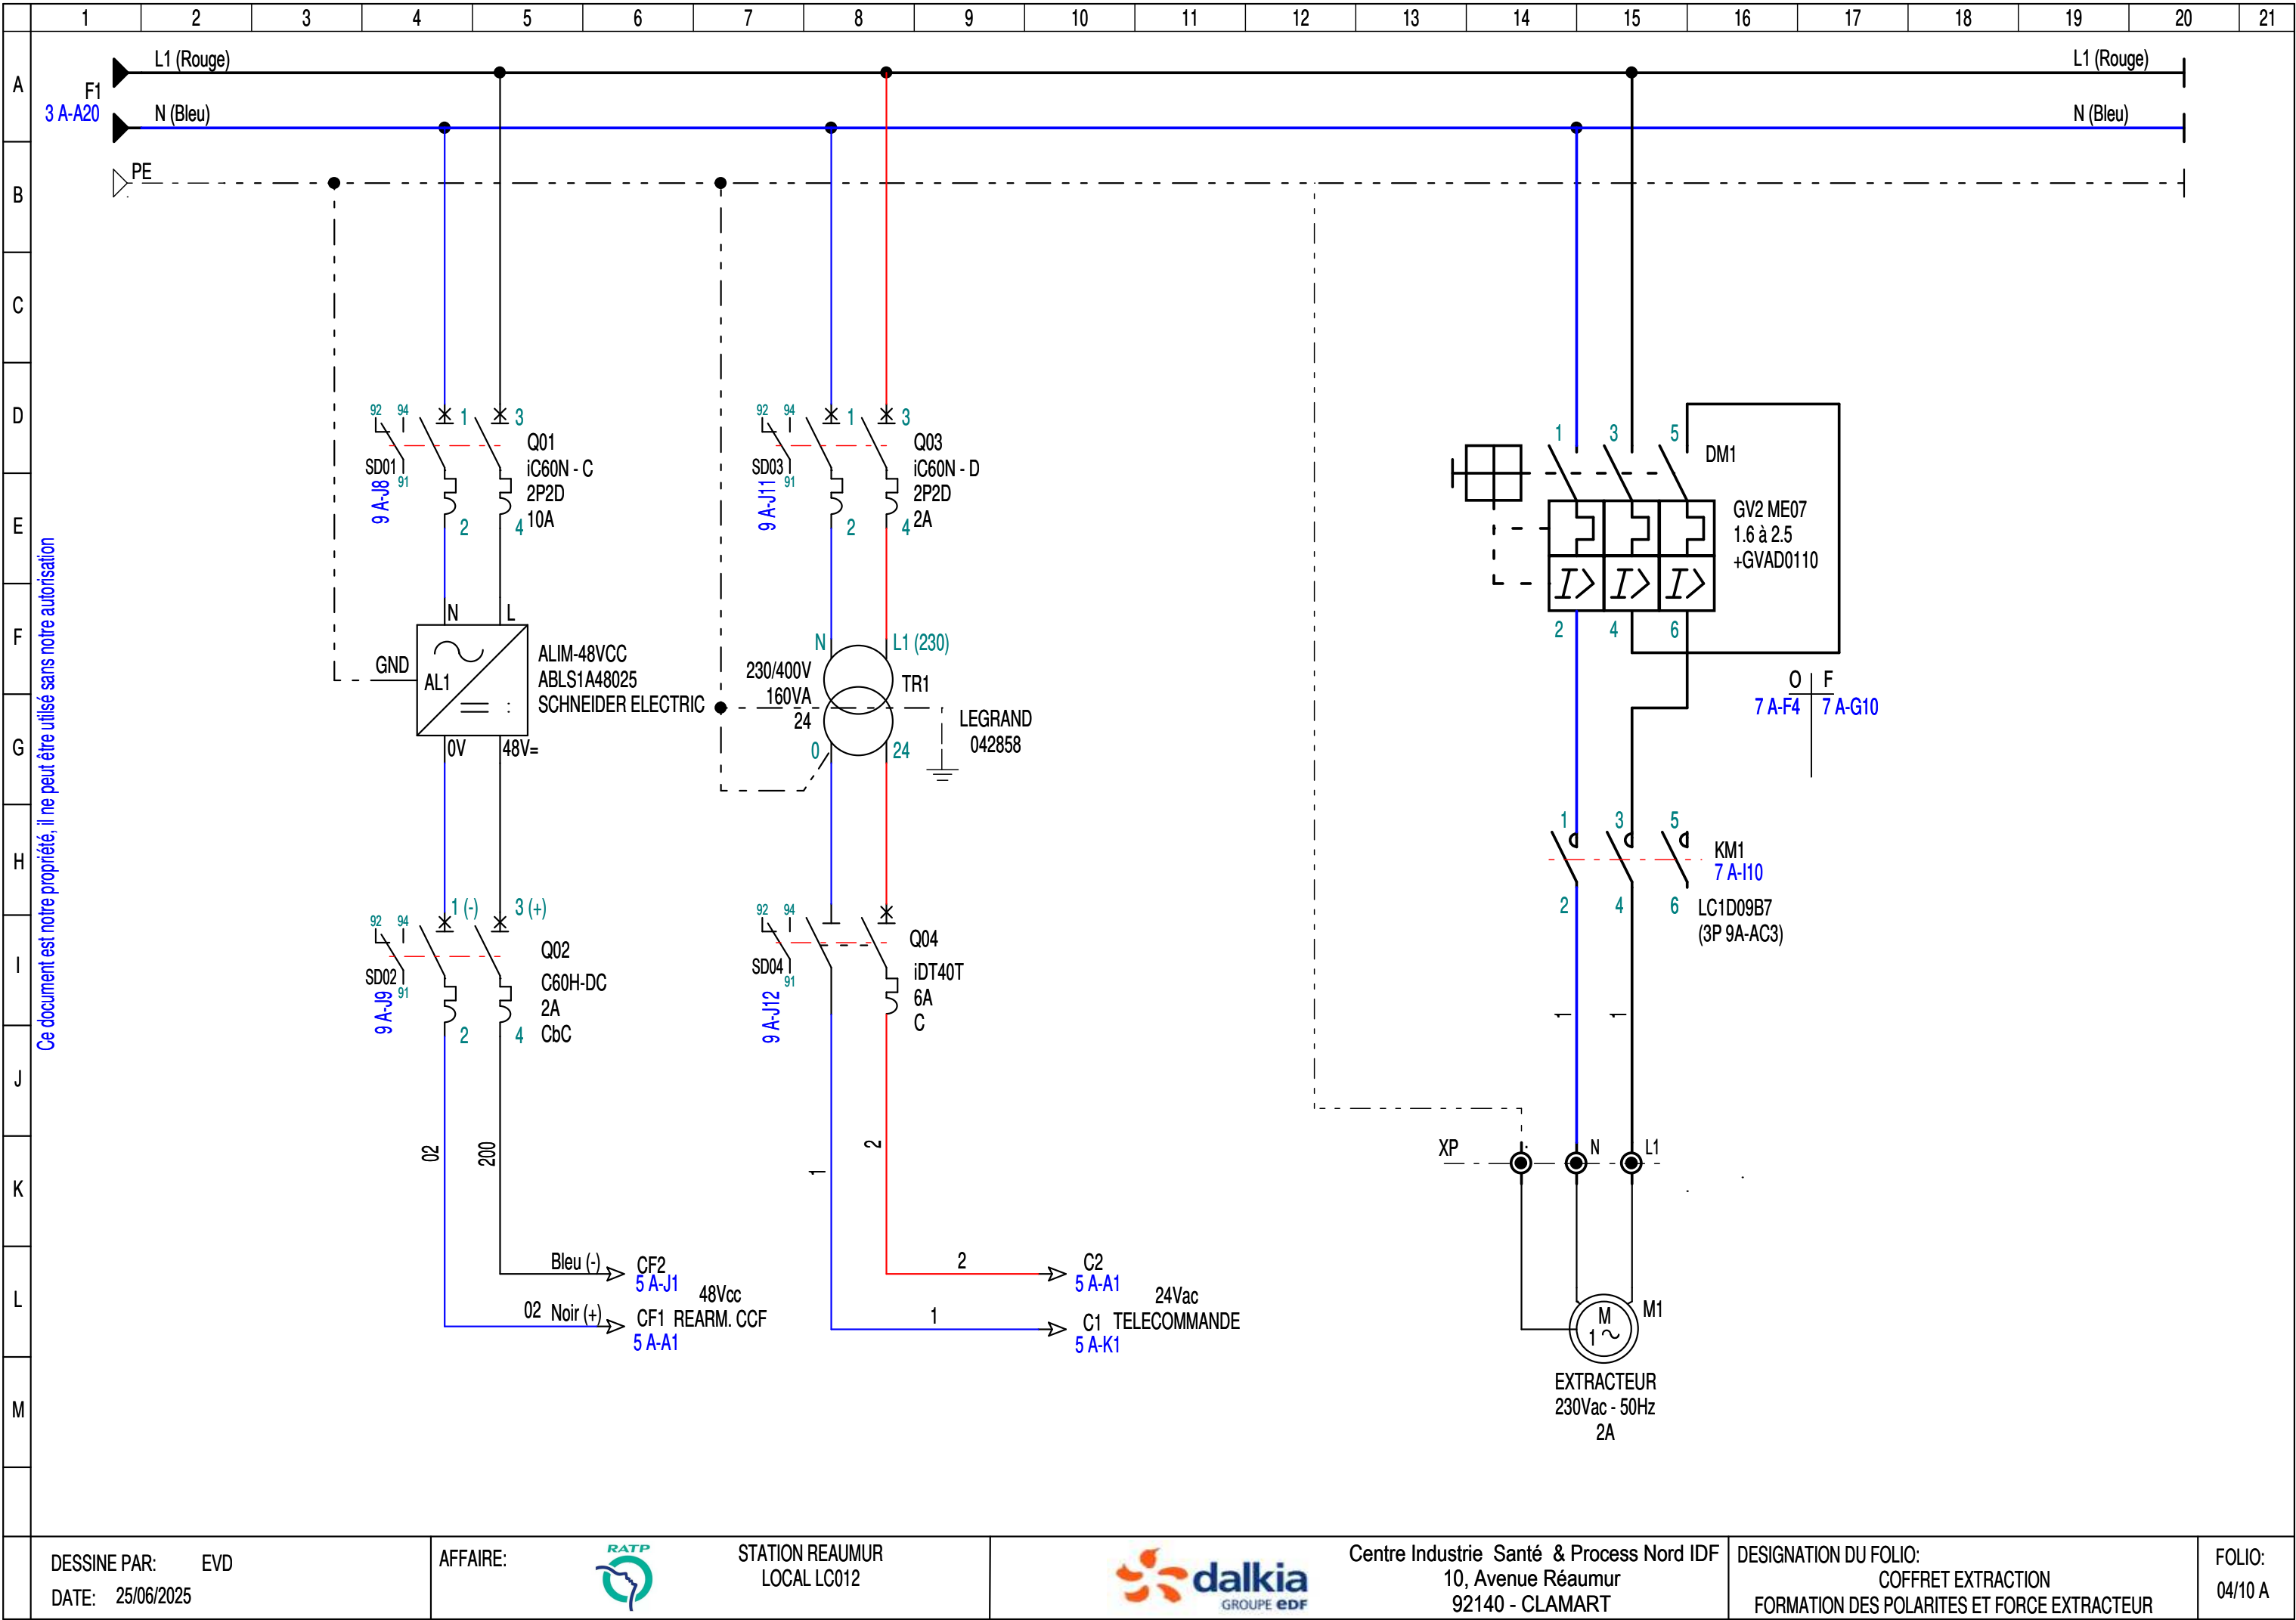

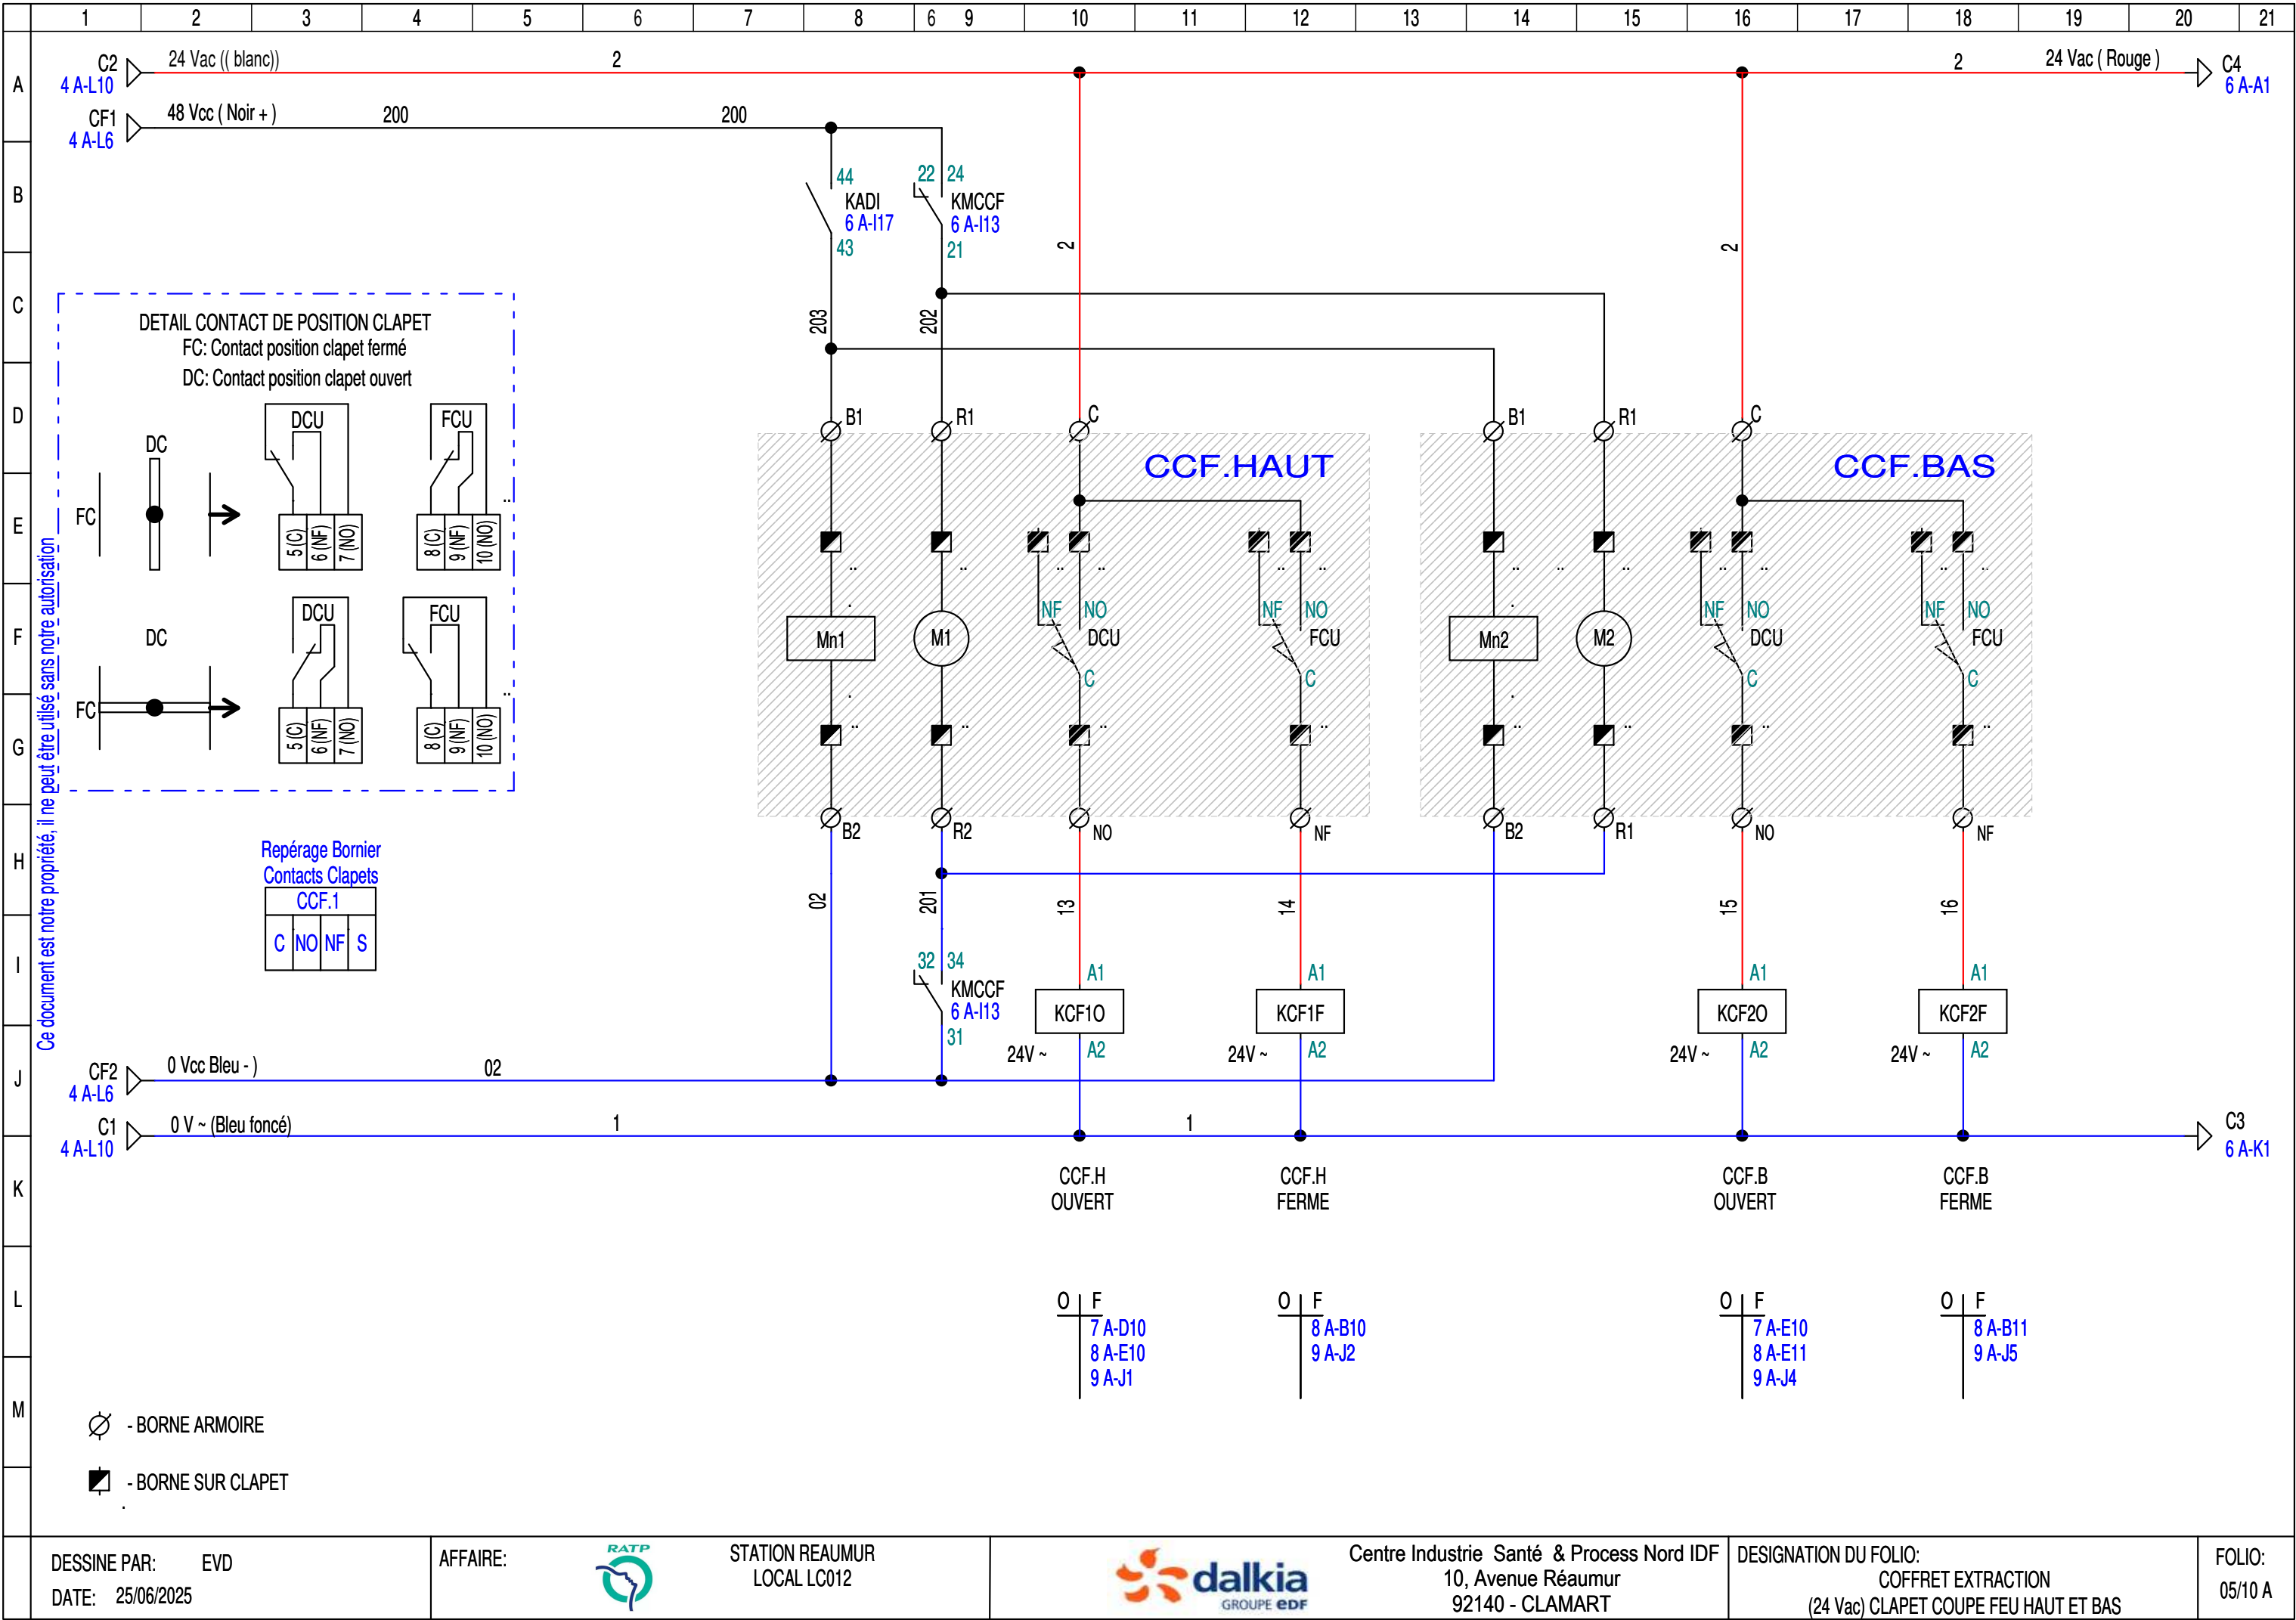

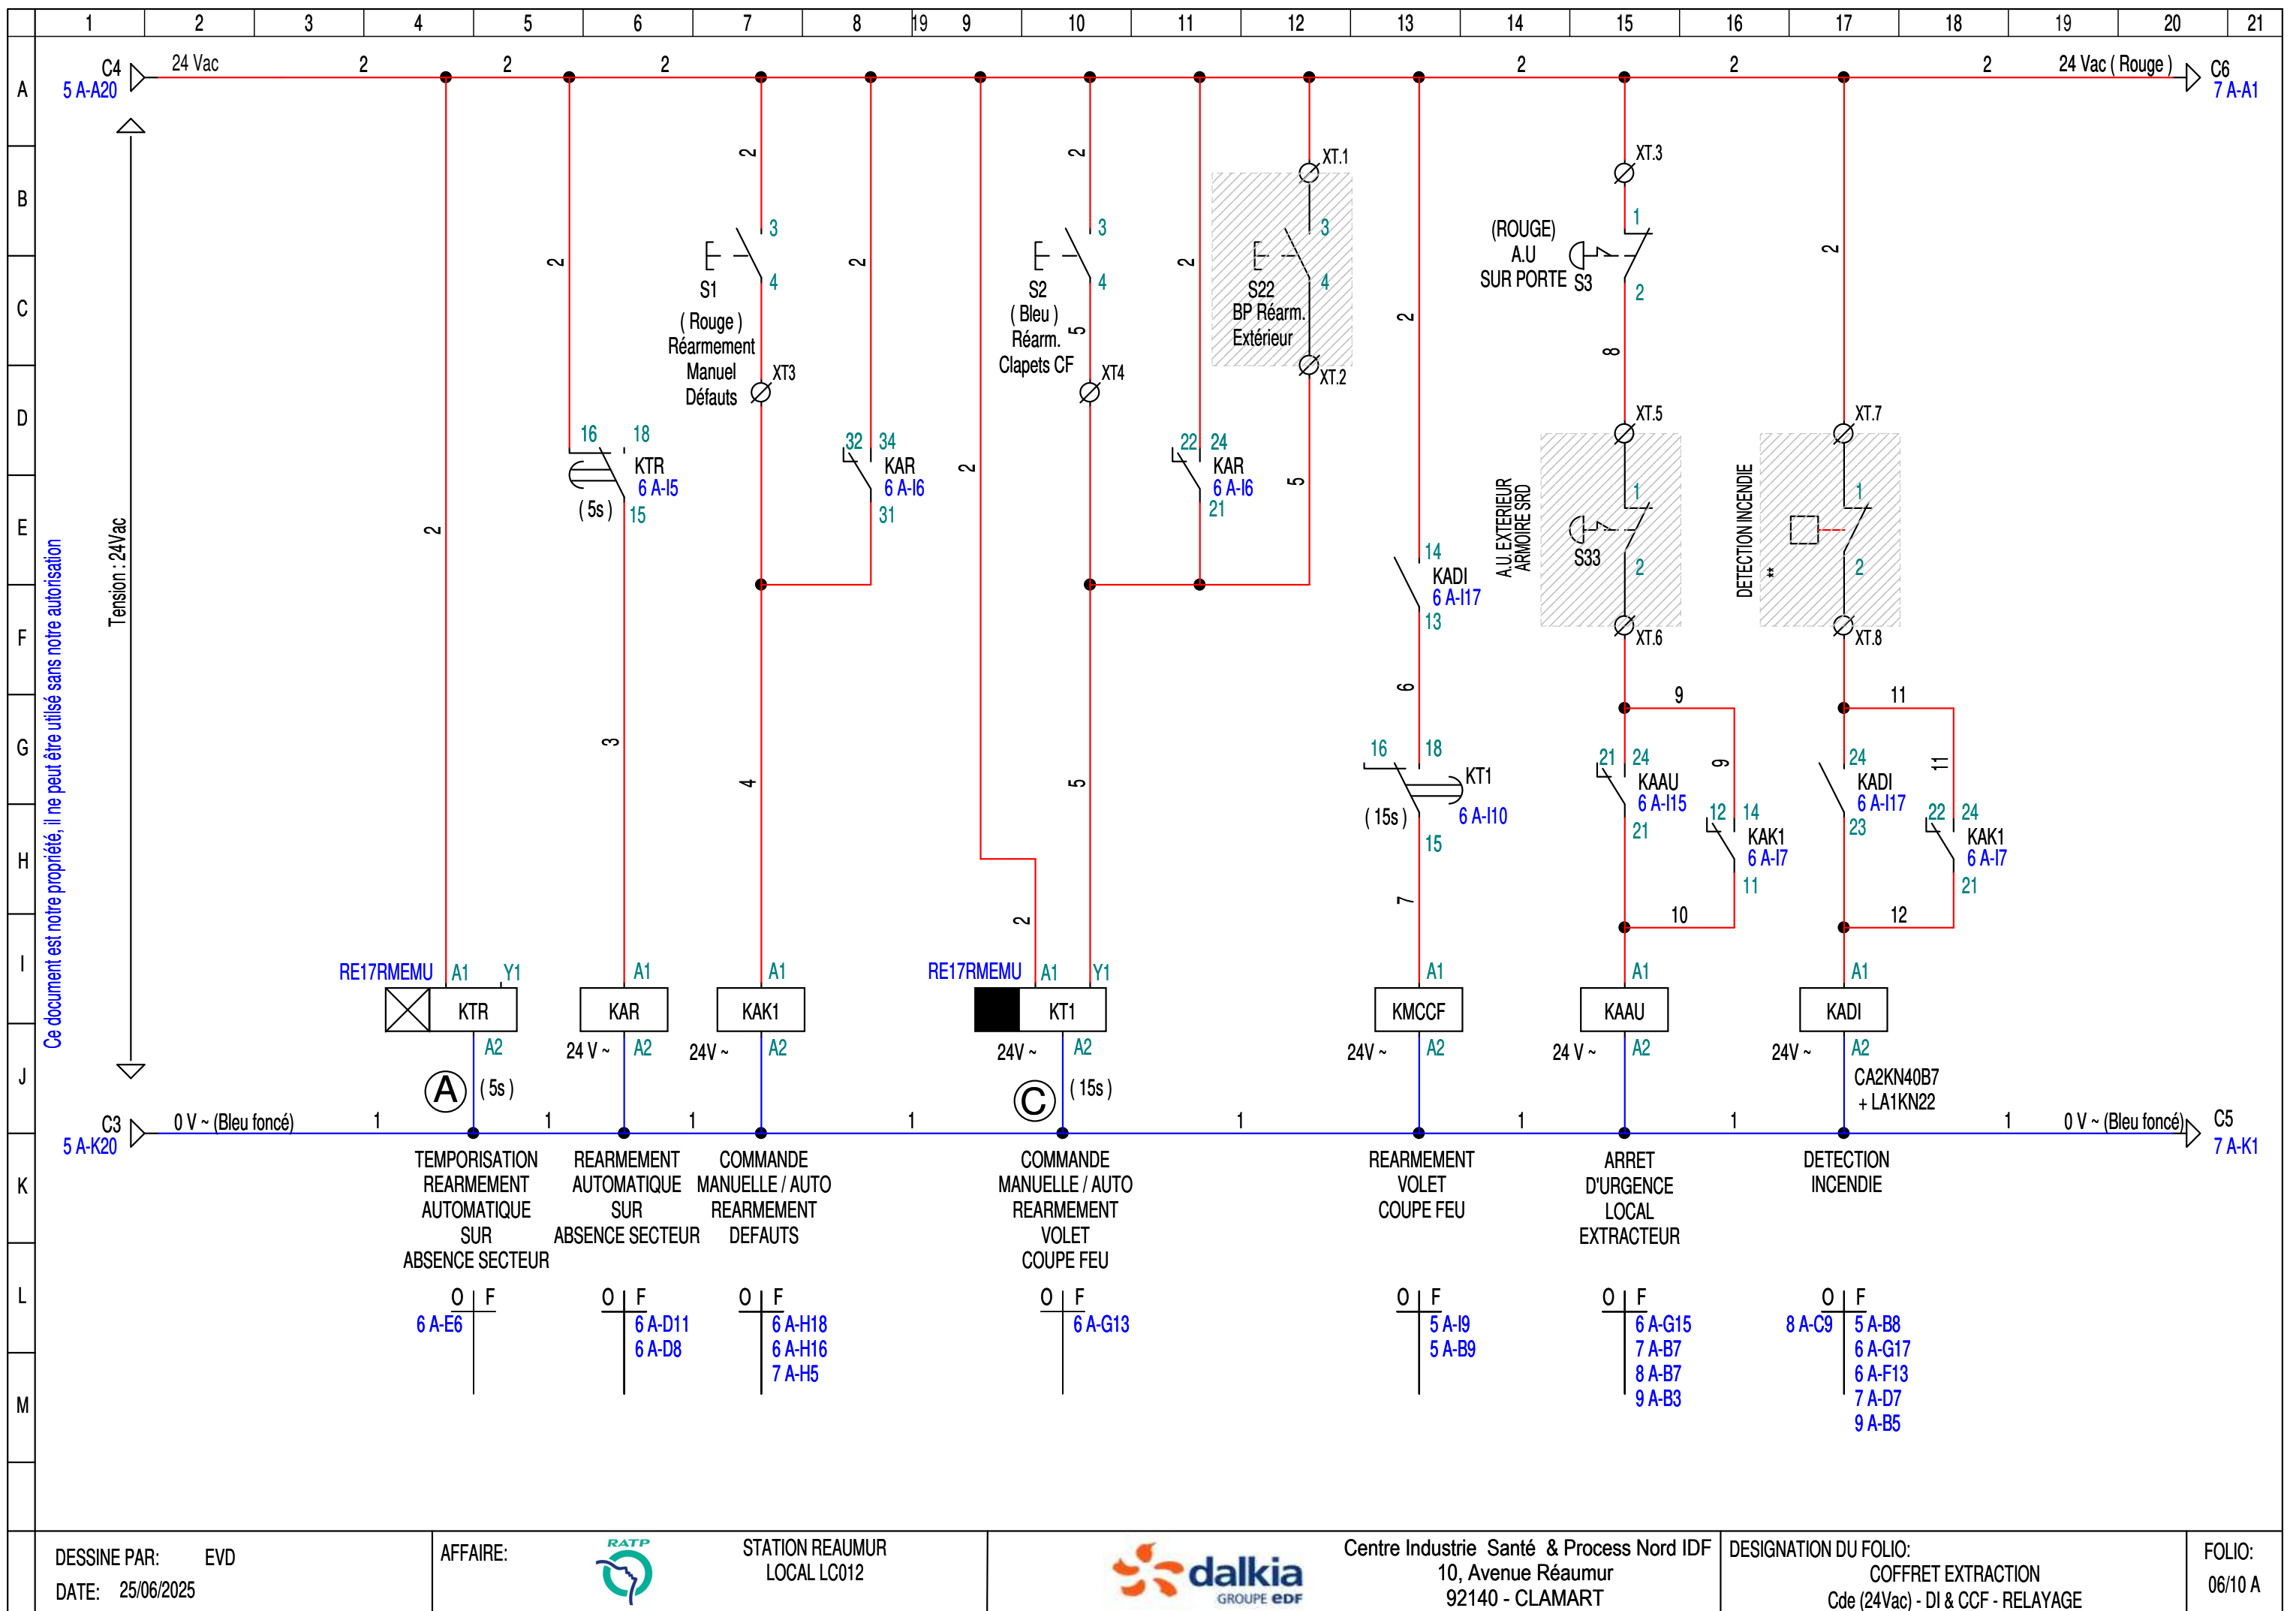

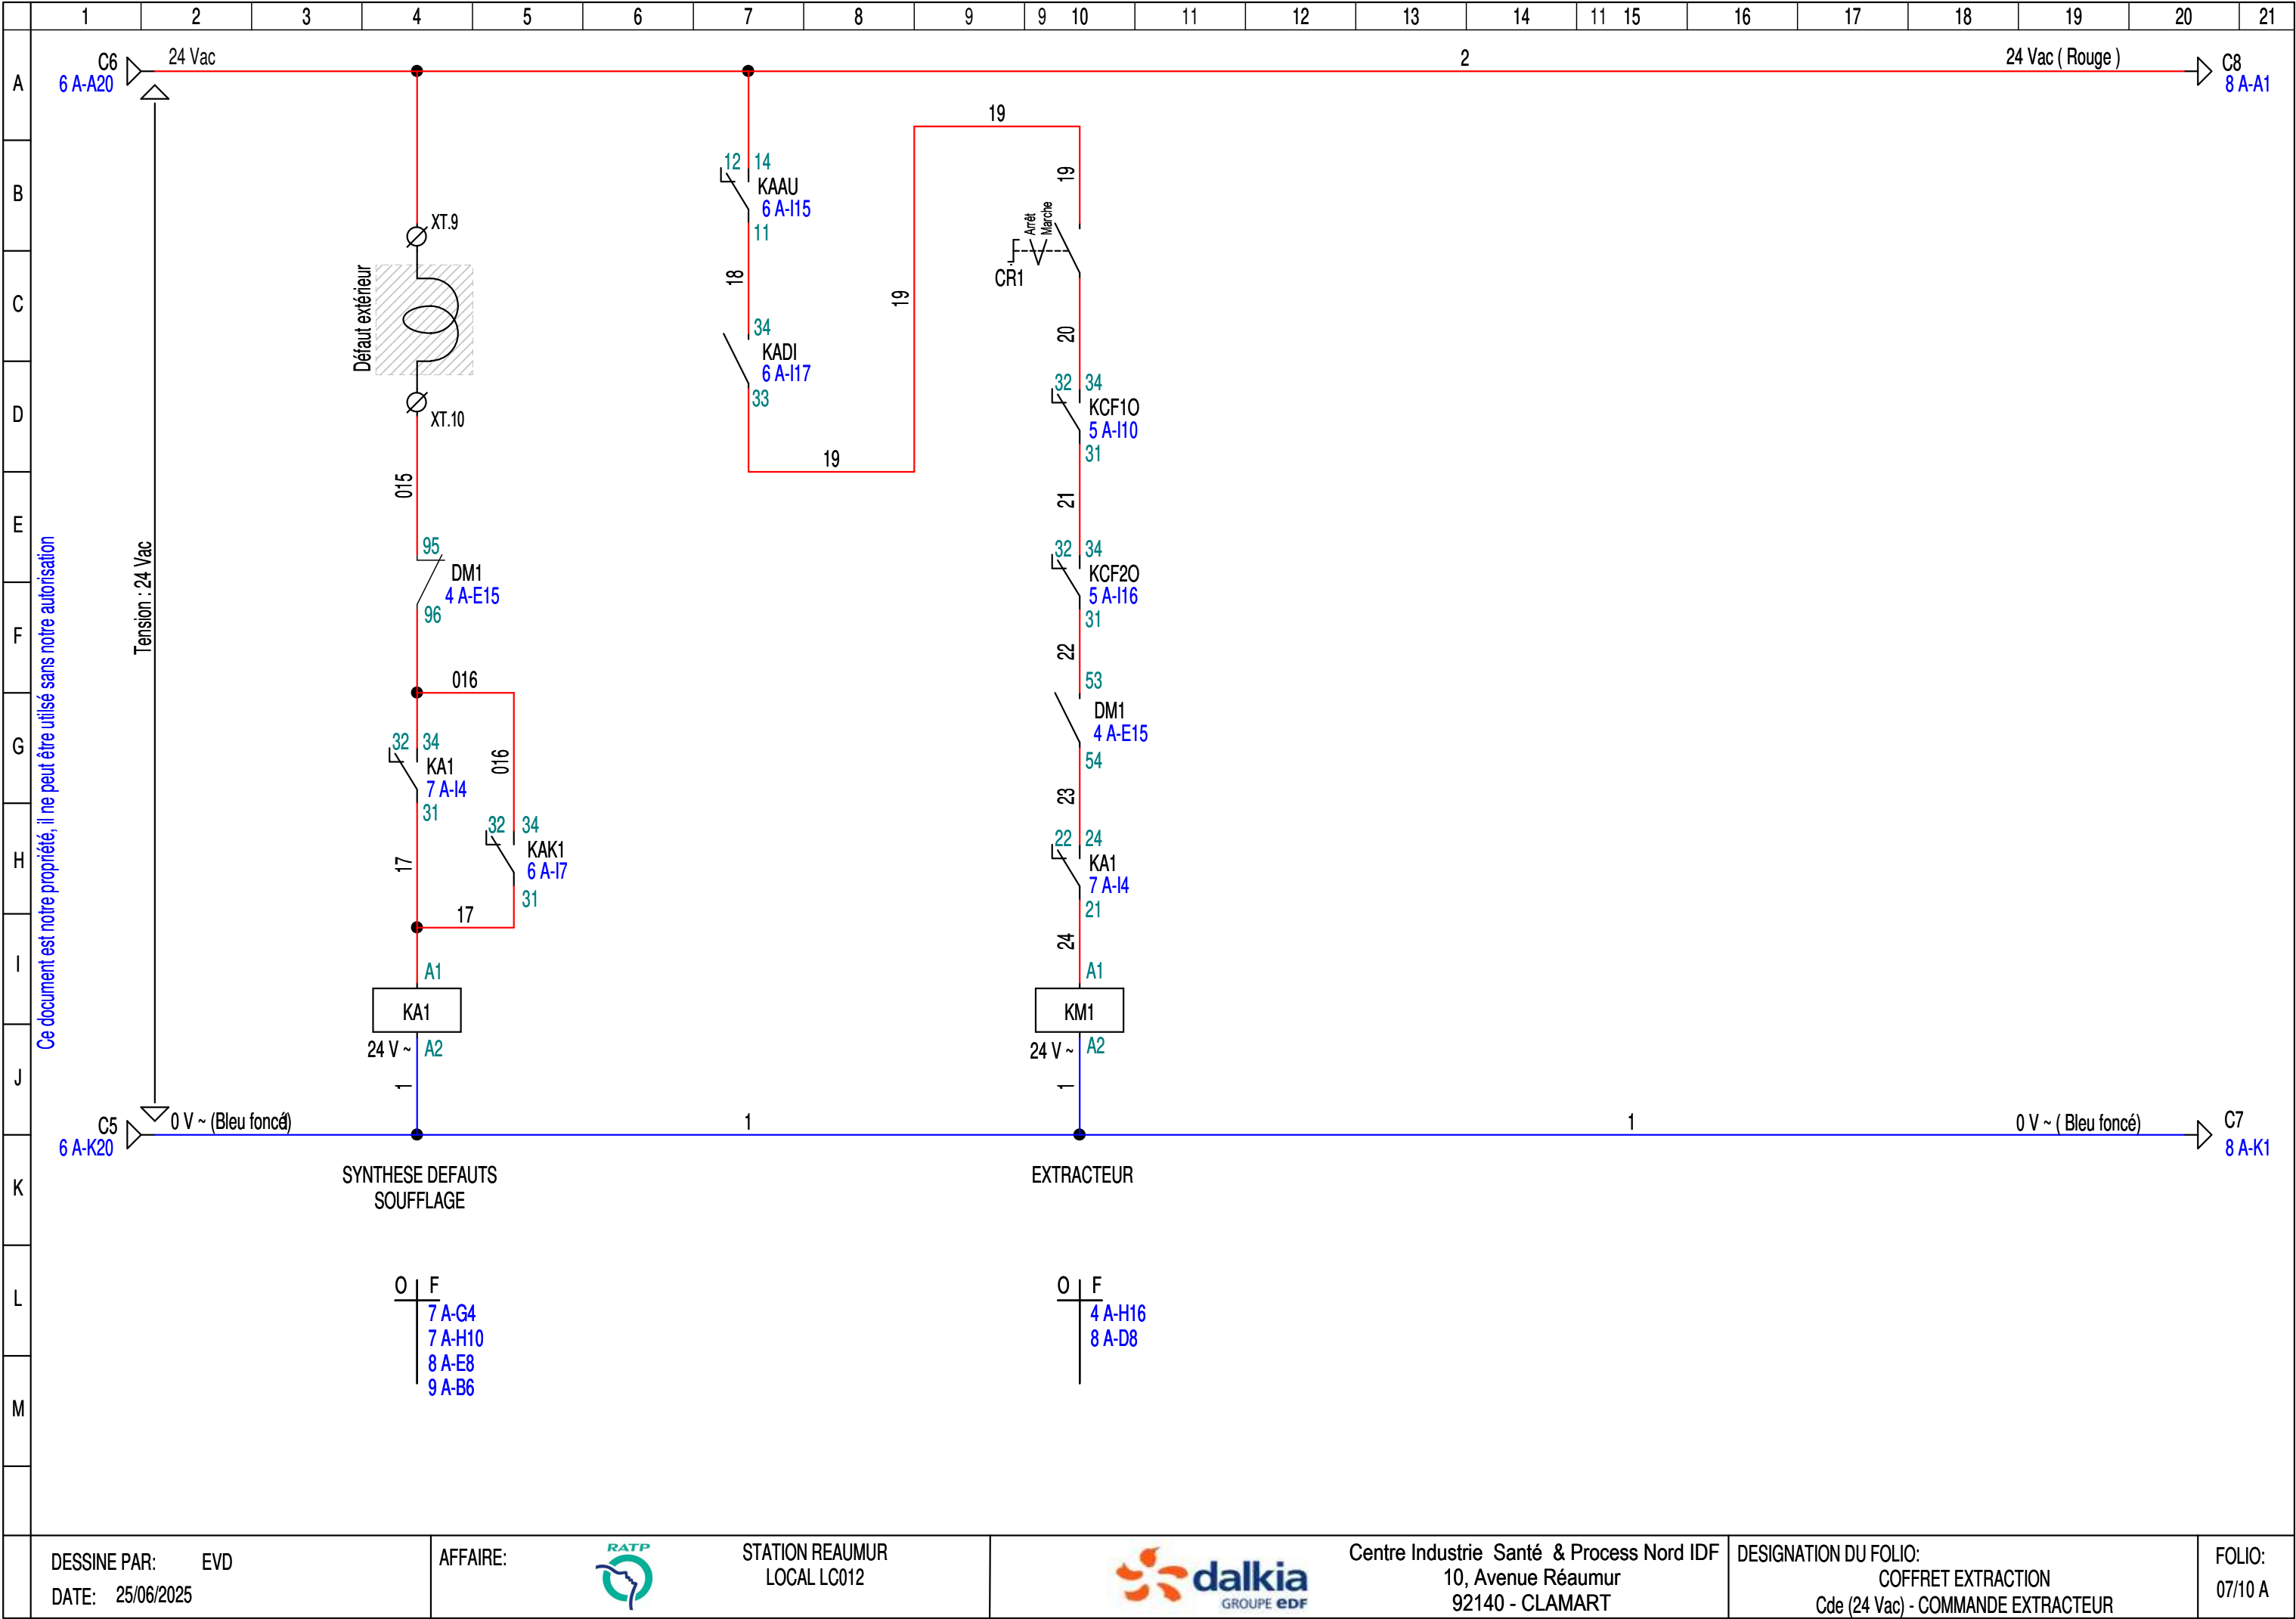

	1	2	3	4	5	6	7	8	9	10	11	12	13	14	15	16	17	18	19	20	21
A																					
B																					
C																					
D																					
E																					
F																					
G																					
H																					
I																					
J																					
K																					
L																					
M																					
	Ce document est notre propriété, il ne peut être utilisé sans notre autorisation Technical drawing of a 600x600mm electrical cabinet. The front view shows a central terminal block with dimensions 144x144mm, a 24V battery, and two 160A/A circuit breakers. The side view shows the internal components, including a 24V battery, a 160A/A circuit breaker, and a 24V battery. The bottom view shows the base of the cabinet with dimensions 100x100mm.																				
	DESSINE PAR: EVD DATE: 25/06/2025 AFFAIRE: RATP STATION REAUMUR LOCAL LC012 dalkia GROUPE edf Centre Industrie Santé & Process Nord IDF 10, Avenue Réaumur 92140 - CLAMART DESIGNATION DU FOLIO: COFFRET DE SOUFFLAGE EQUIPEMENT COFFRET FOLIO: 10/10 A																				